


## 210mm Box Gutter fixing detail to Fascia Boards

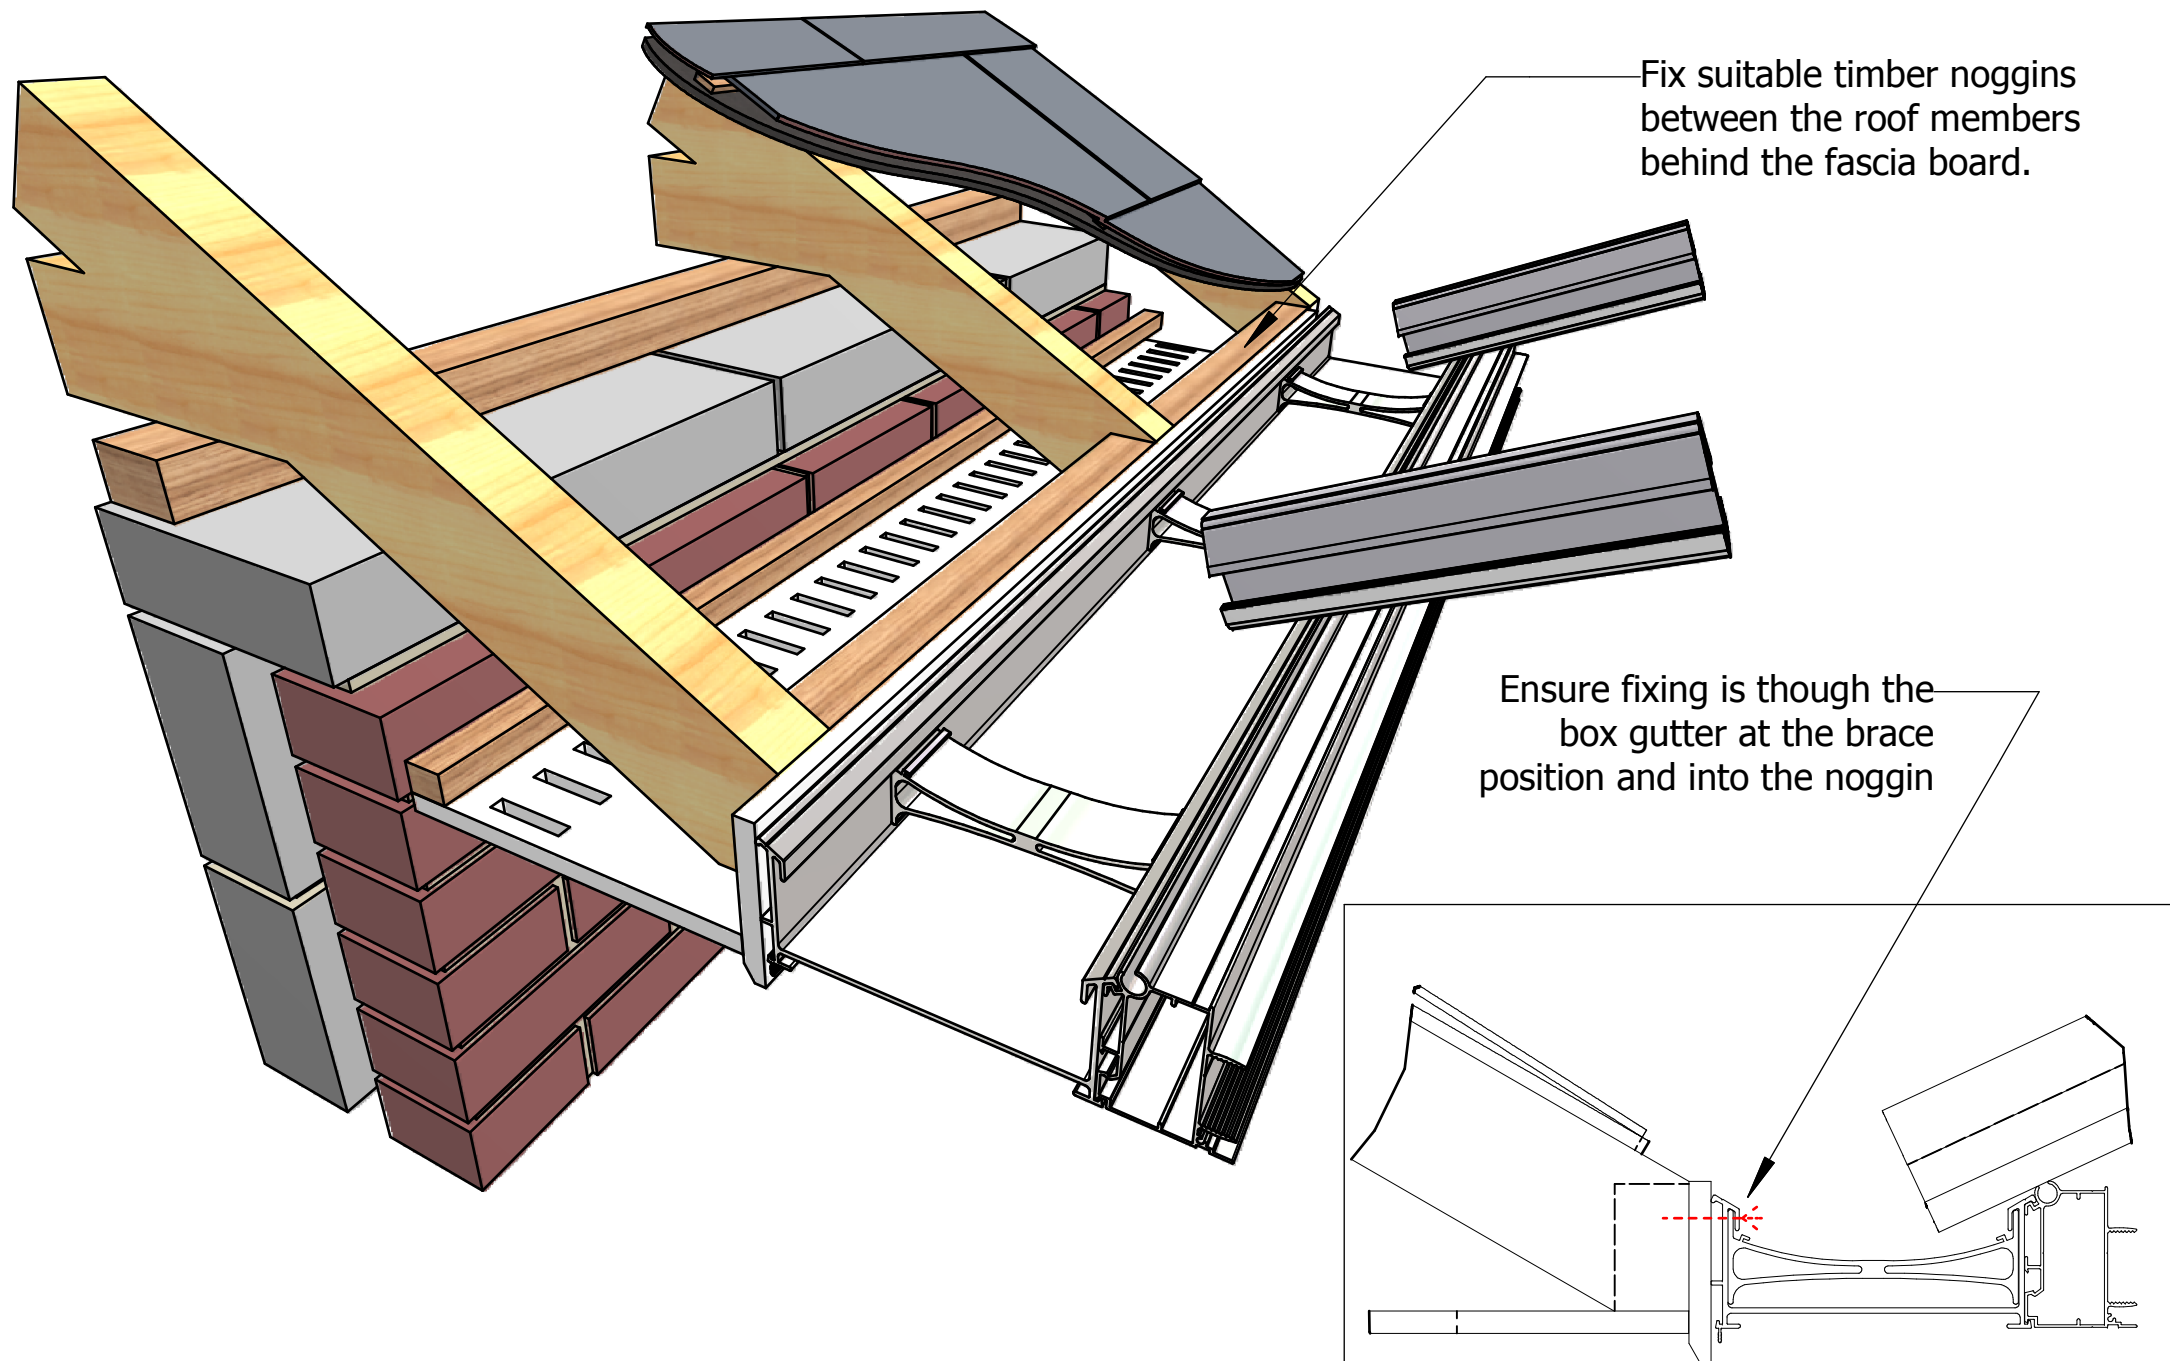

N.B. do not drill and fix into the rafter end grain